


# 2015 Bundaberg Model Train Expo Floor Plan

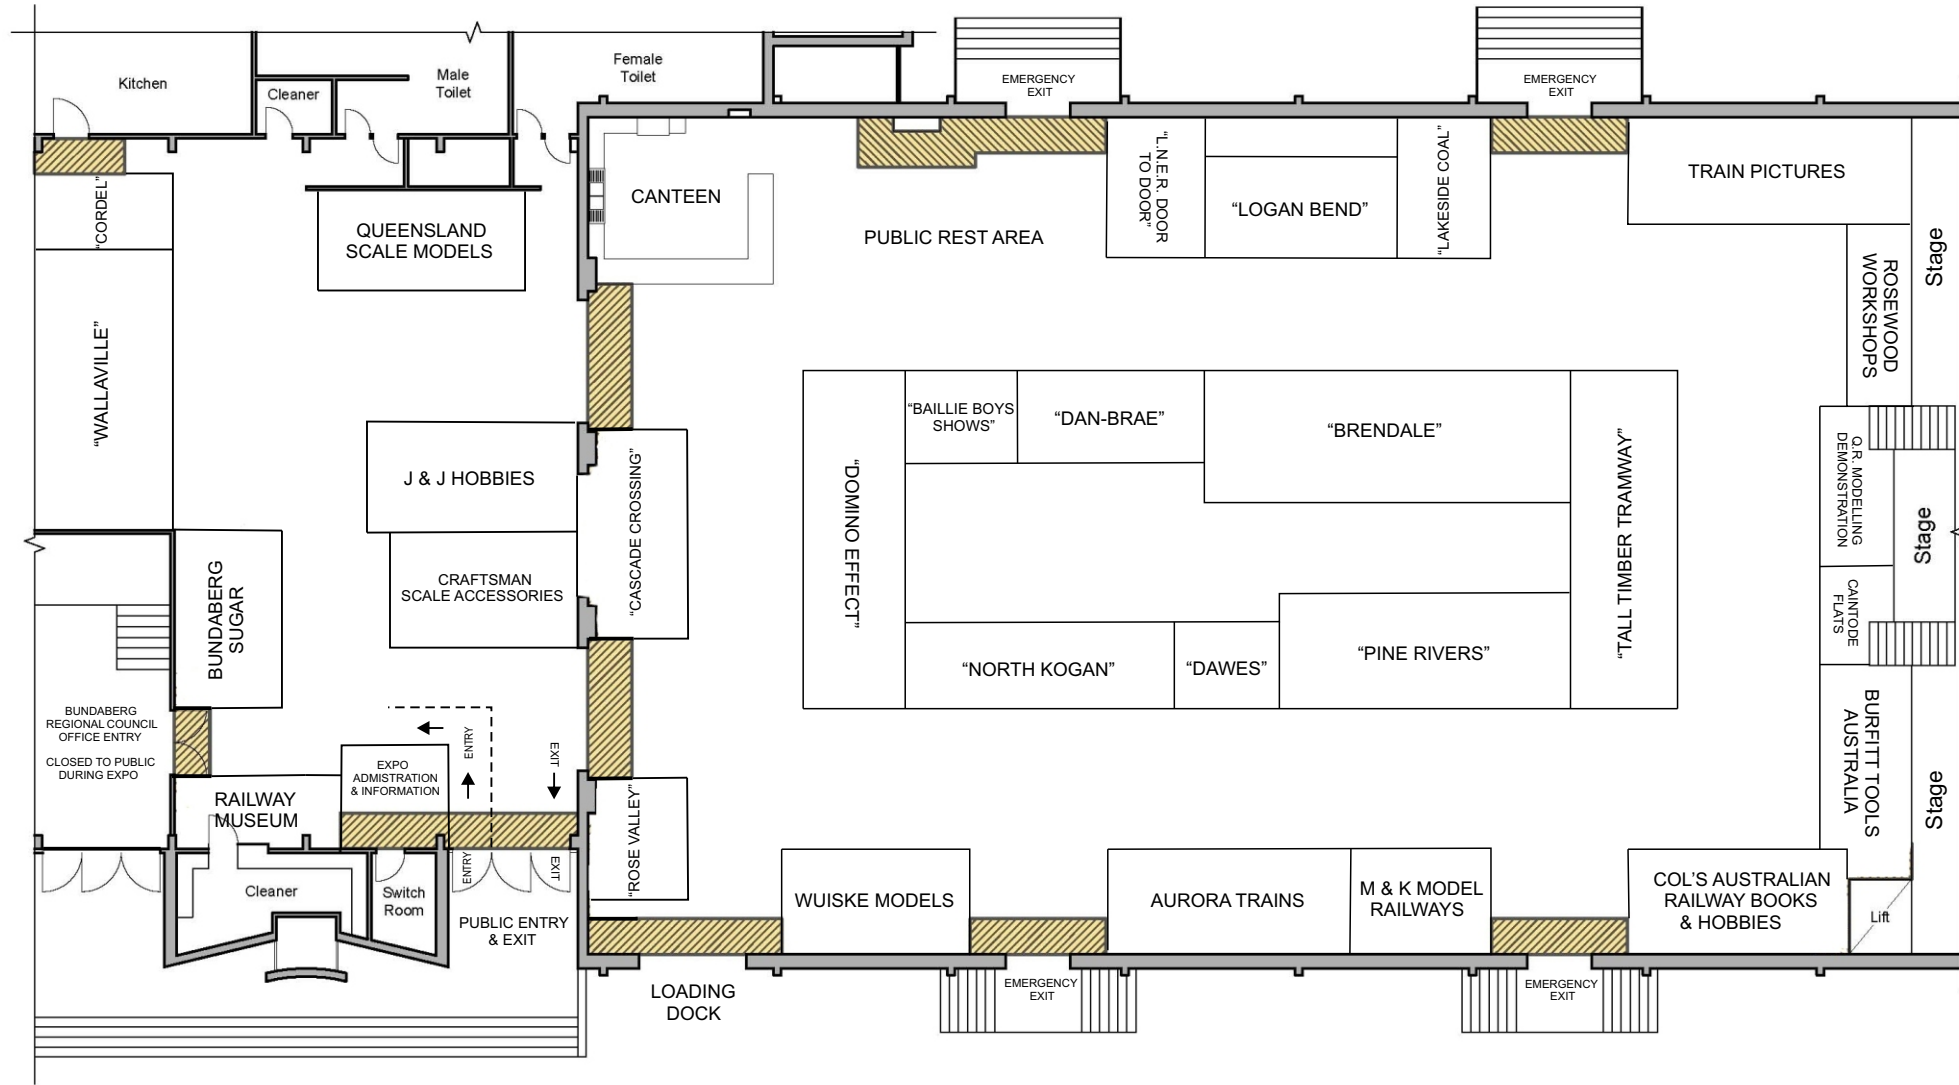


**Legend:**

Clear Zone



Survey Data	
Survey No.:	
Height Datum:	
Horiz. Datum:	
Scale Factor:	
Level Books:	Surveyor:

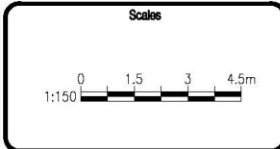

Revisions	Verified	Date
B	Cloak Room & Tickets label removed	16/3/12
A	ORIGINAL ISSUE	

Quality Certification	
Design:	Verified:
Drawn: Tifa	Checked:
Approved By Engineer:	Date:
	RPEC:

Locality:	Bundaberg Central Bundaberg Administration Centre Bundaberg Civic Centre
Facility Name:	
Asset Name:	
Details:	
<b>Emergency Evacuation Clear Zone Layout Plan</b>	

Associated Drawing No.:	
1 of 1	Sheet Size: <b>A3</b>
Project No.:	Rev.:
Drawing No.:	<b>36959 B</b>